


- **Name**
Zach Burke
- **Enter the date of the meeting you wish to present to council**
March 20 2025
- **Which is your preference for attending the meeting.**
In Person
- **Will there be anyone other than yourself addressing Council?**
No
- **Use the space below to clearly outline your purpose for presenting to council. Provide a brief outline of your subject matter including your suggested outcome.**
Representing applicant 1441180 Ontario Inc on application # ZN 8-24-24. Available to answer questions from council.
- **Will you be providing any additional written information in addition to your summary above? If YES please note it must be provided to the Clerks department no later than 12:00pm on the Tuesday prior to the meeting**
No
- **Will you be providing any additional electronic information in addition to documents you will be attaching? If YES please note it must be provided to the Clerks department no later than 12:00pm on the Tuesday prior to the meeting**
No
- **Have you appeared before council to discuss the same topic in the past?**
Yes
- **Please select the date when you previously appeared**
3/17/2025


MAIN FLOOR
SCALE: NOT TO SCALE

SITE LOCATION:
356 KENDALL AVE.
WOODSTOCK ONTARIO


PRELIMINARY PLANS ONLY NOT FOR
CONSTRUCTION USE

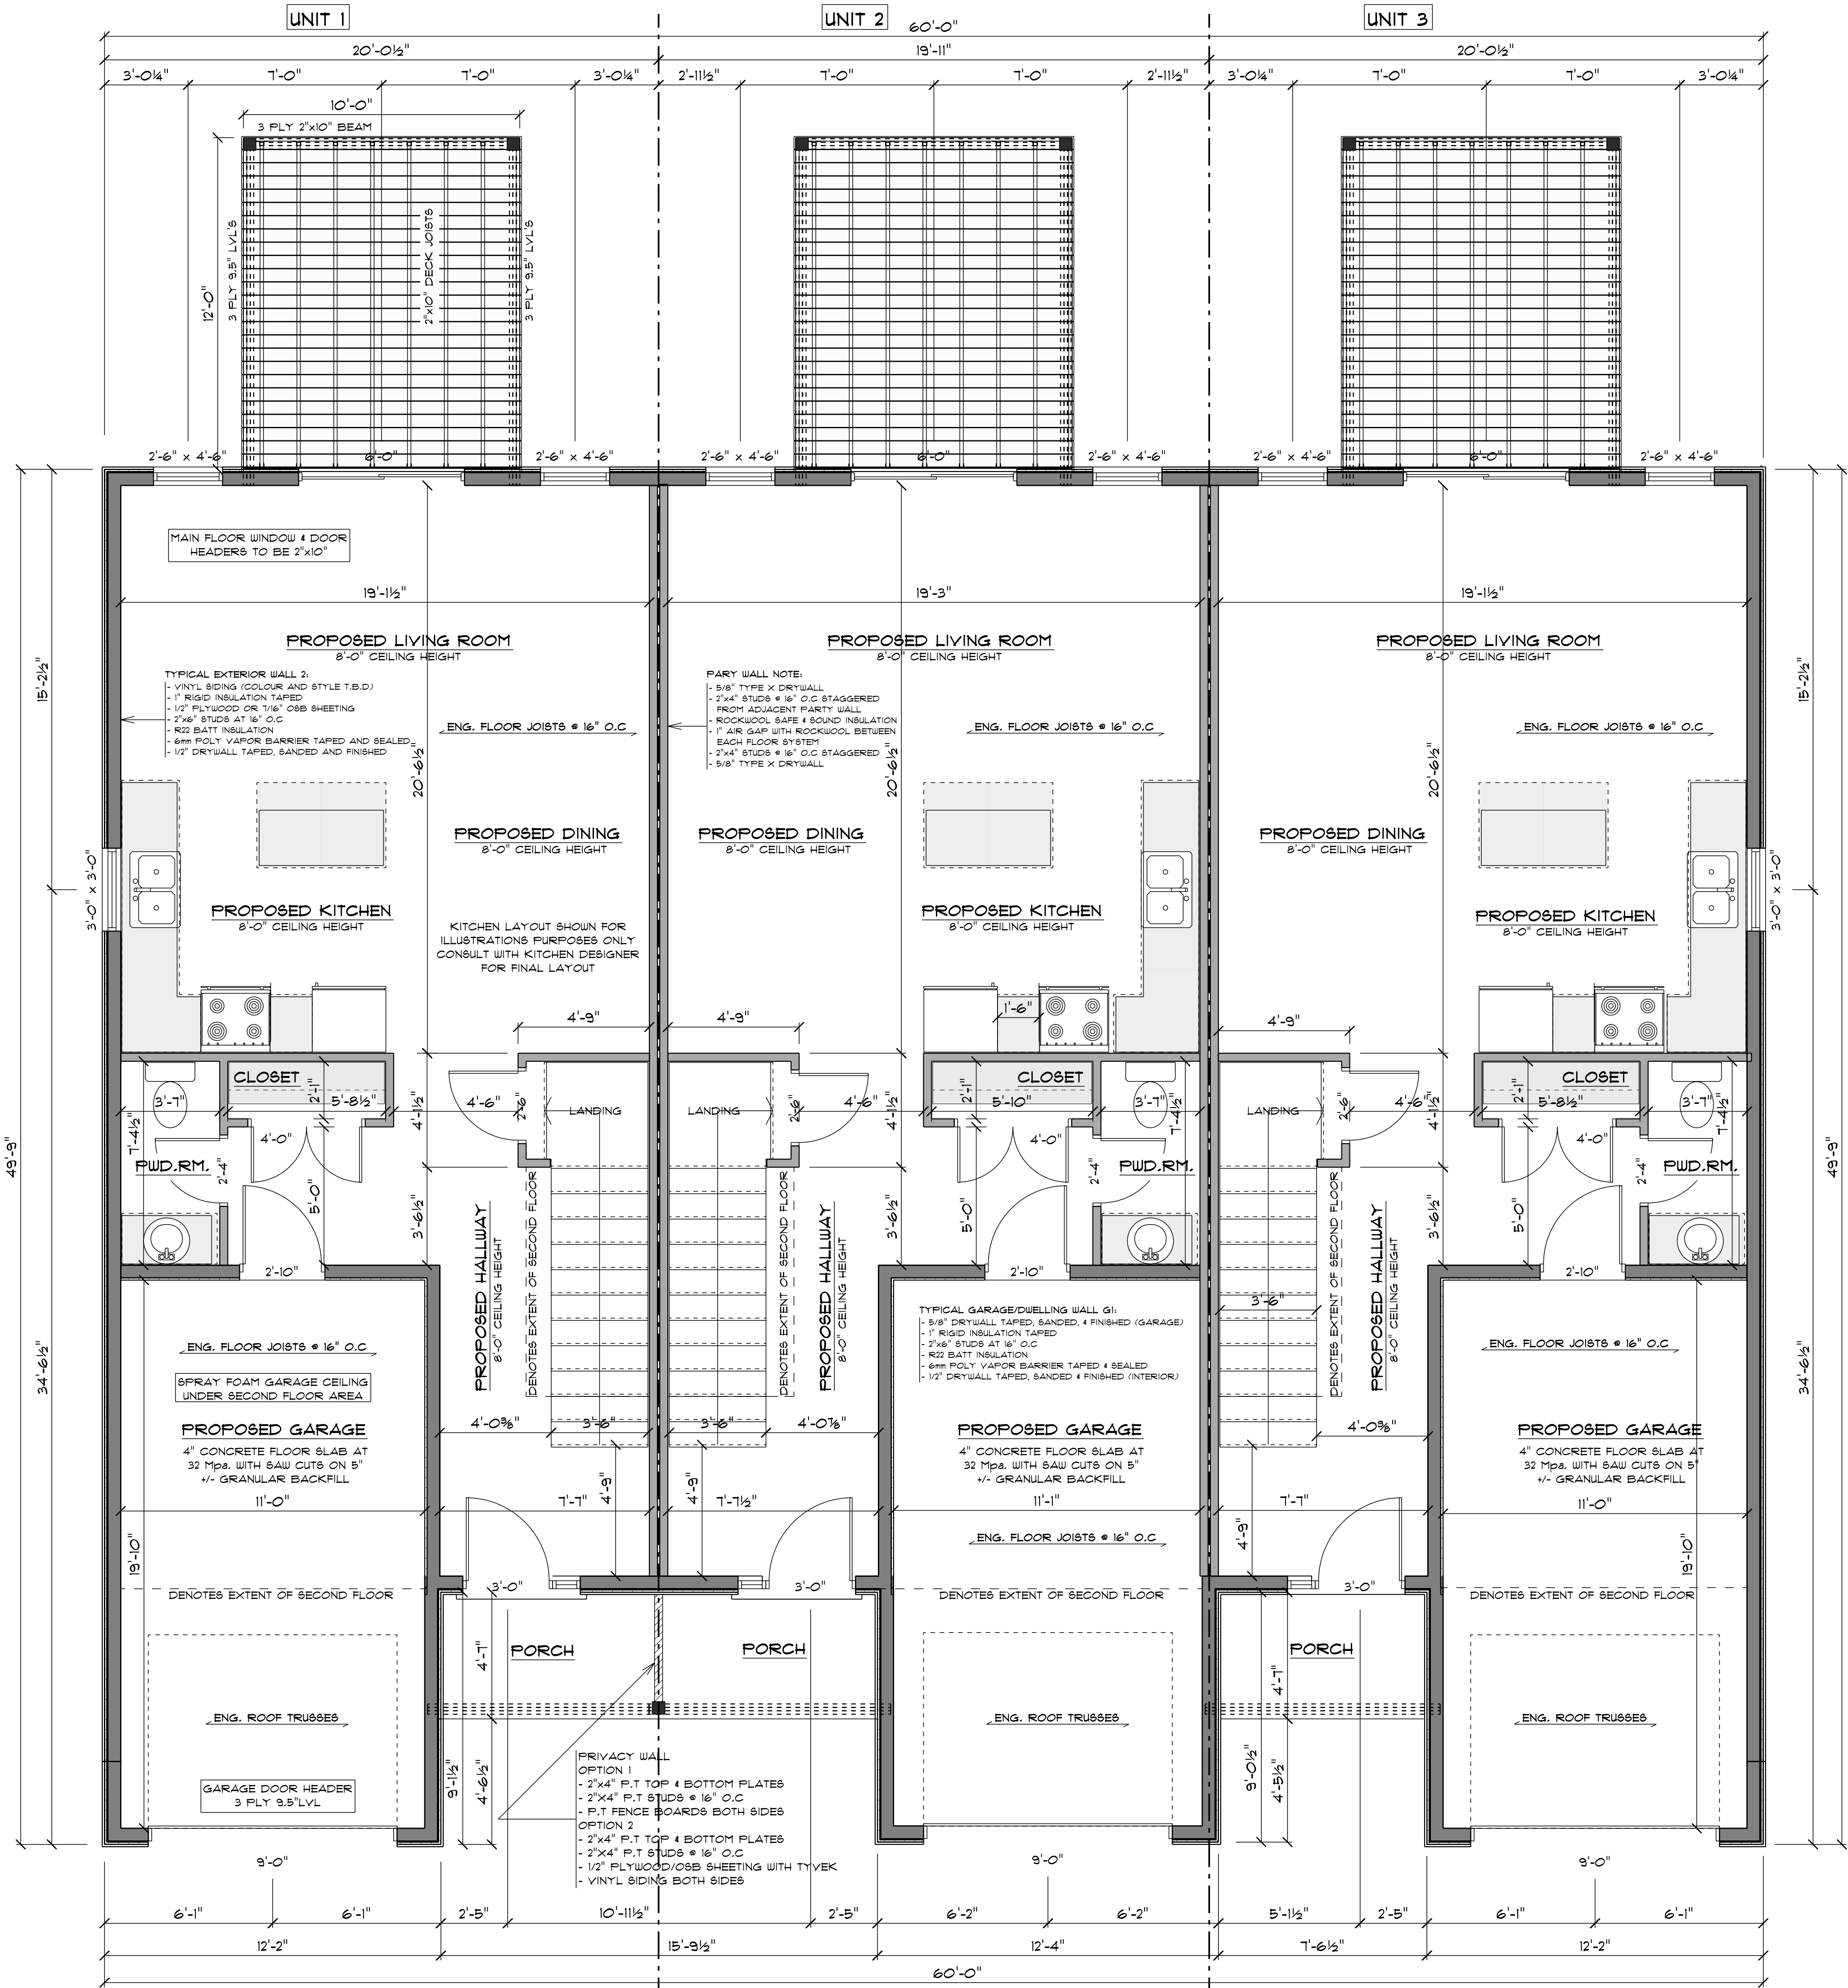

SCALE: NOT TO SCALE

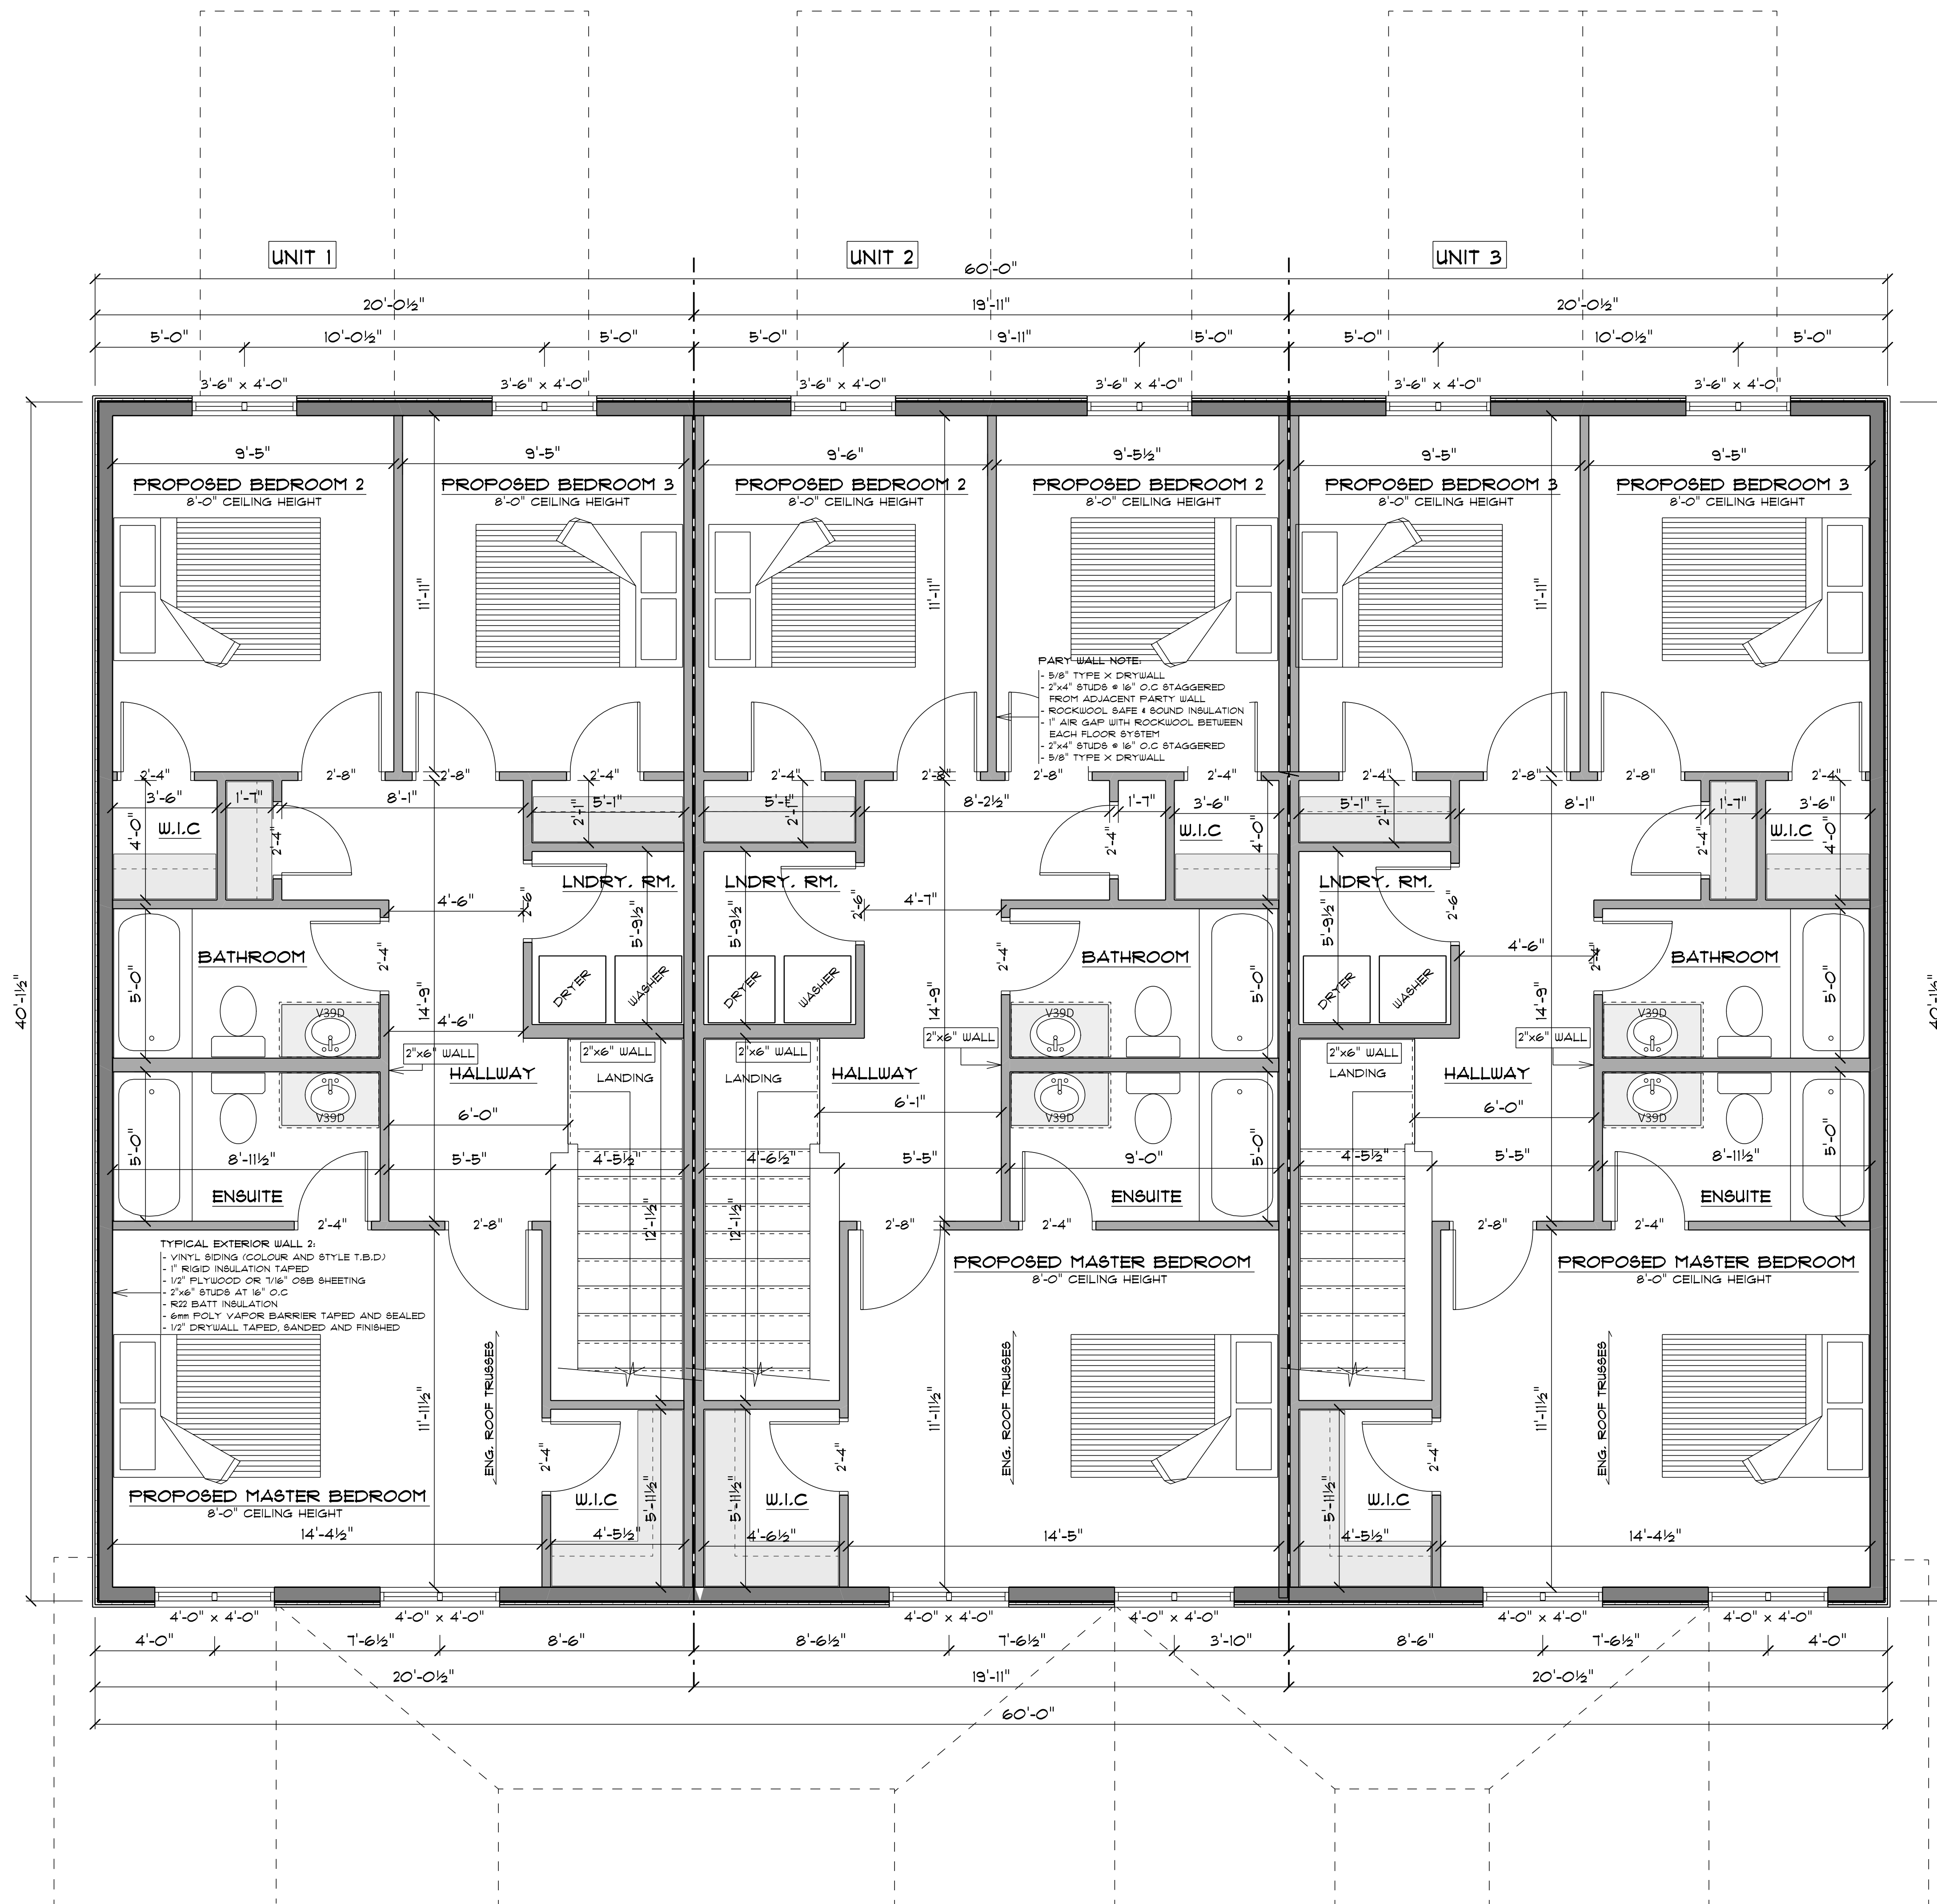


BASEMENT
SCALE: NOT TO SCALE

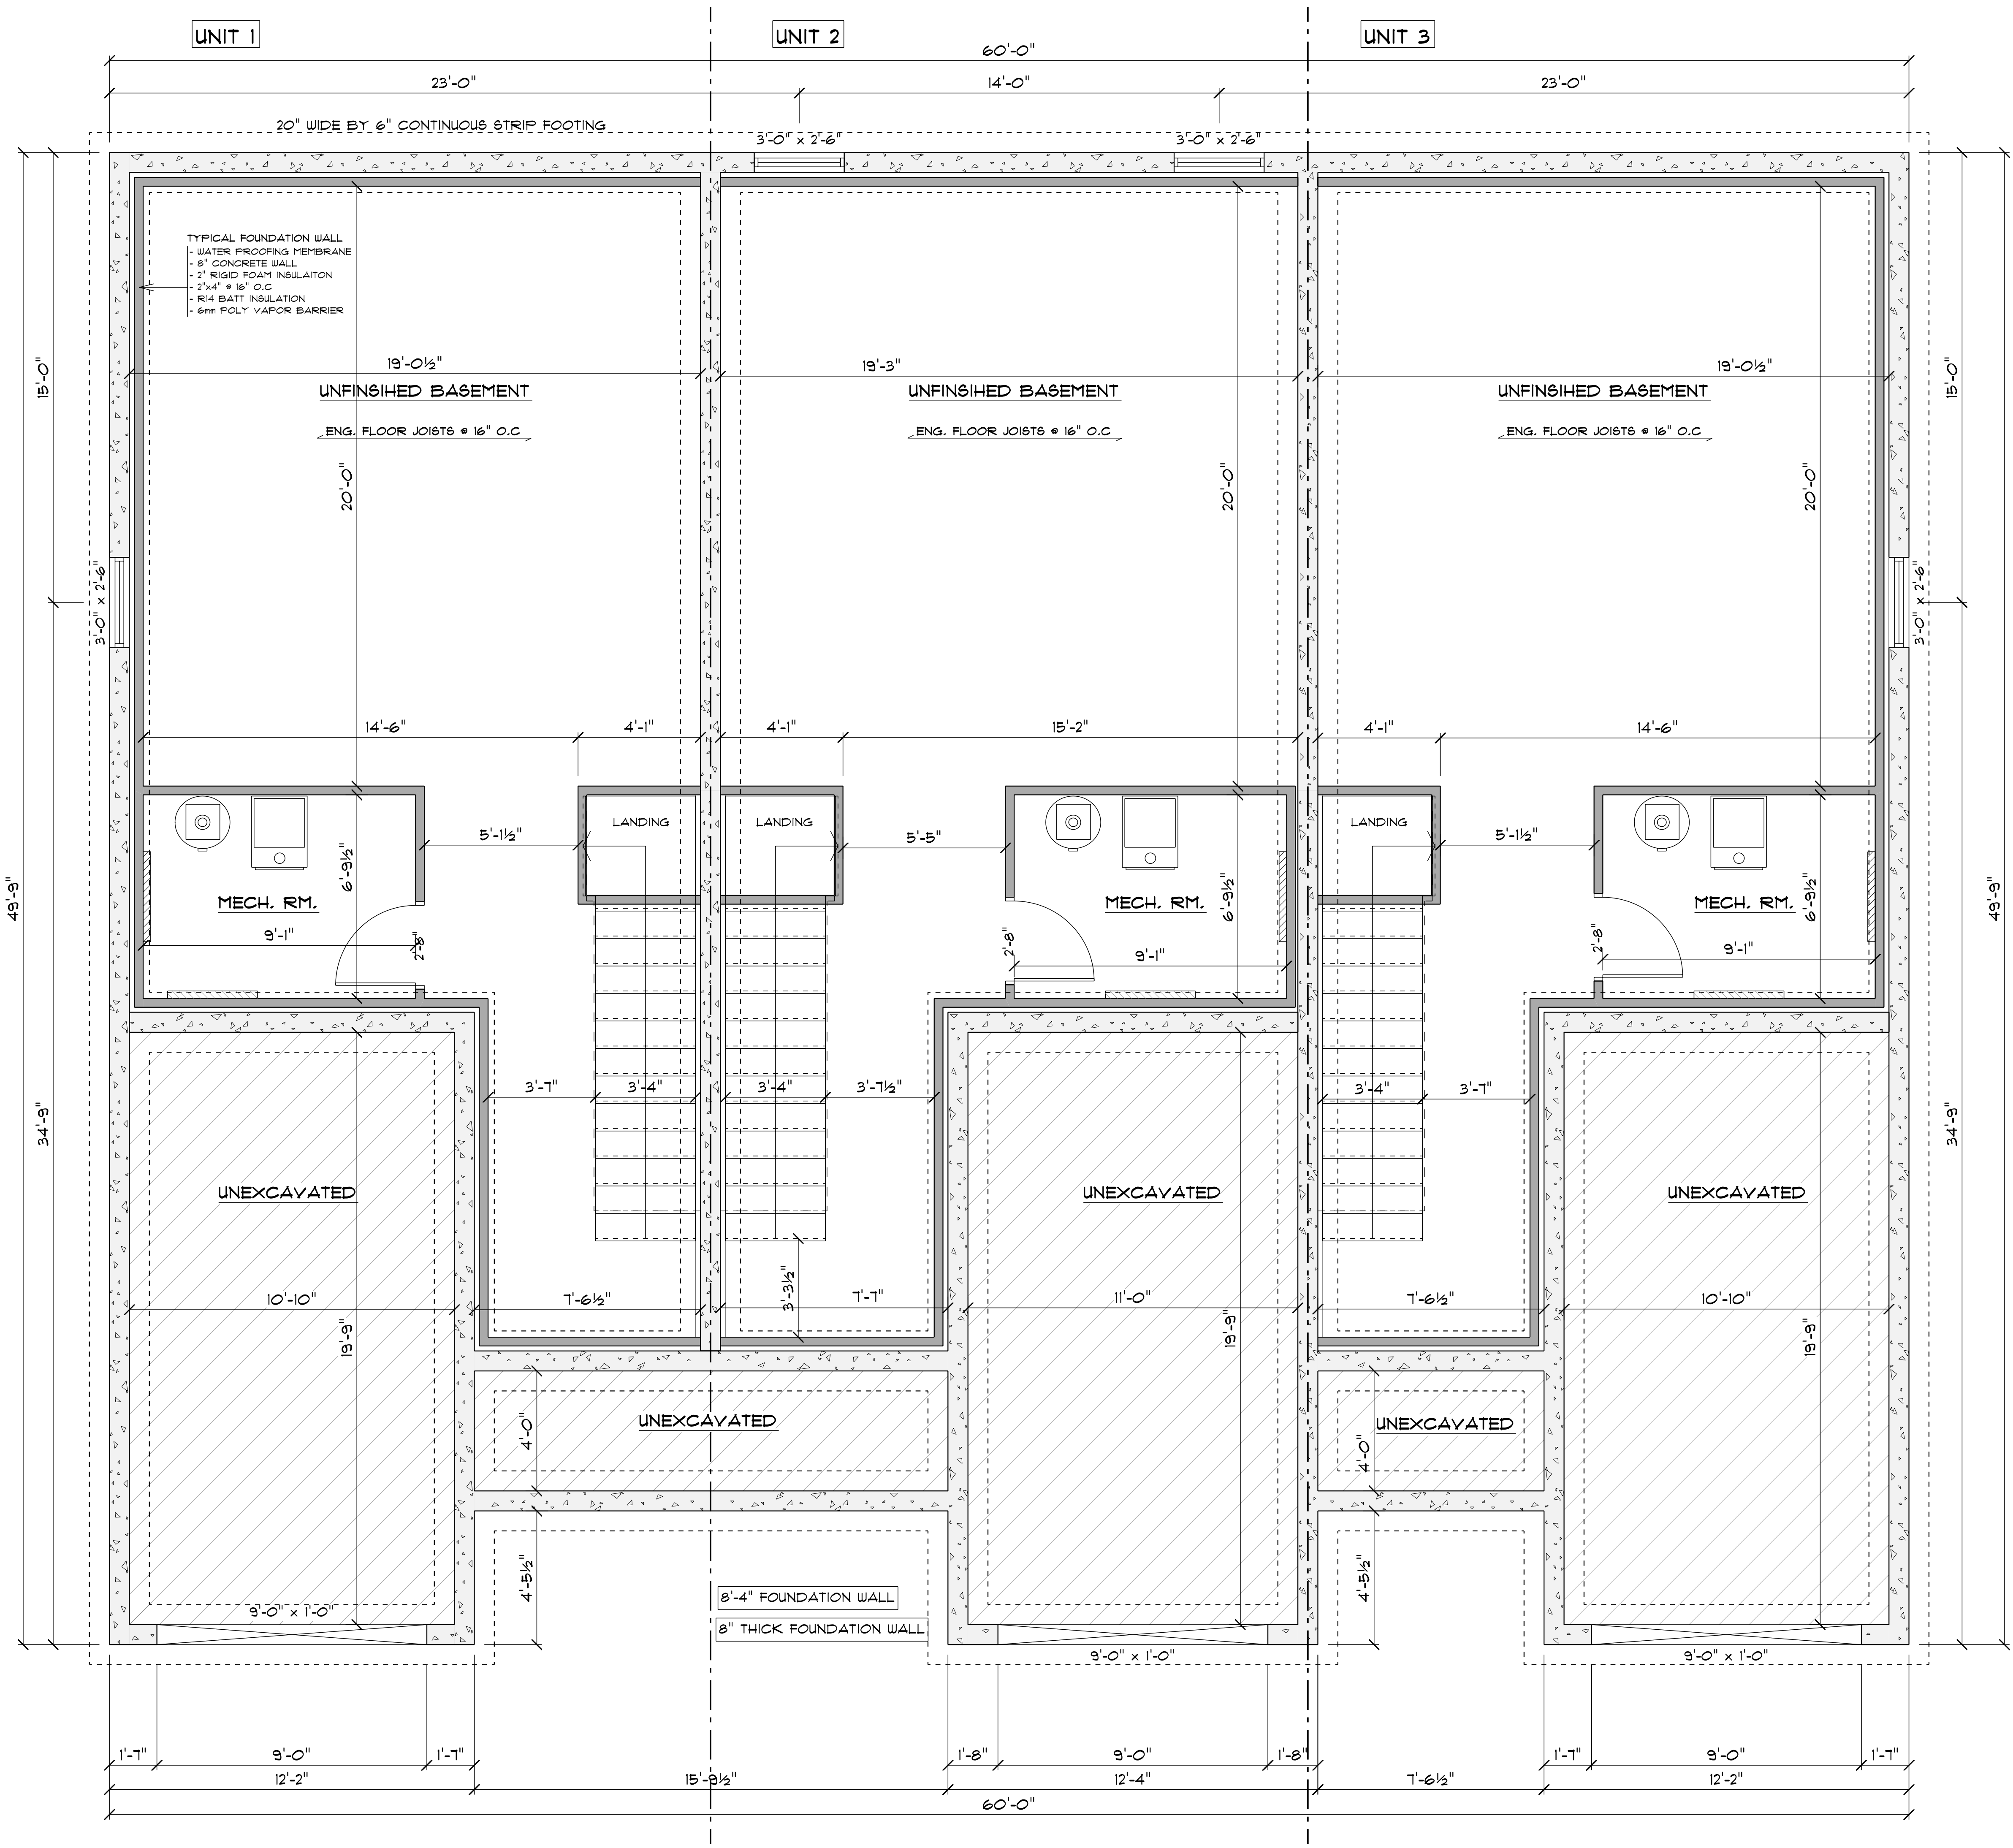


FRONT ELEVATION

SCALE: 1/4" = 1'-0"

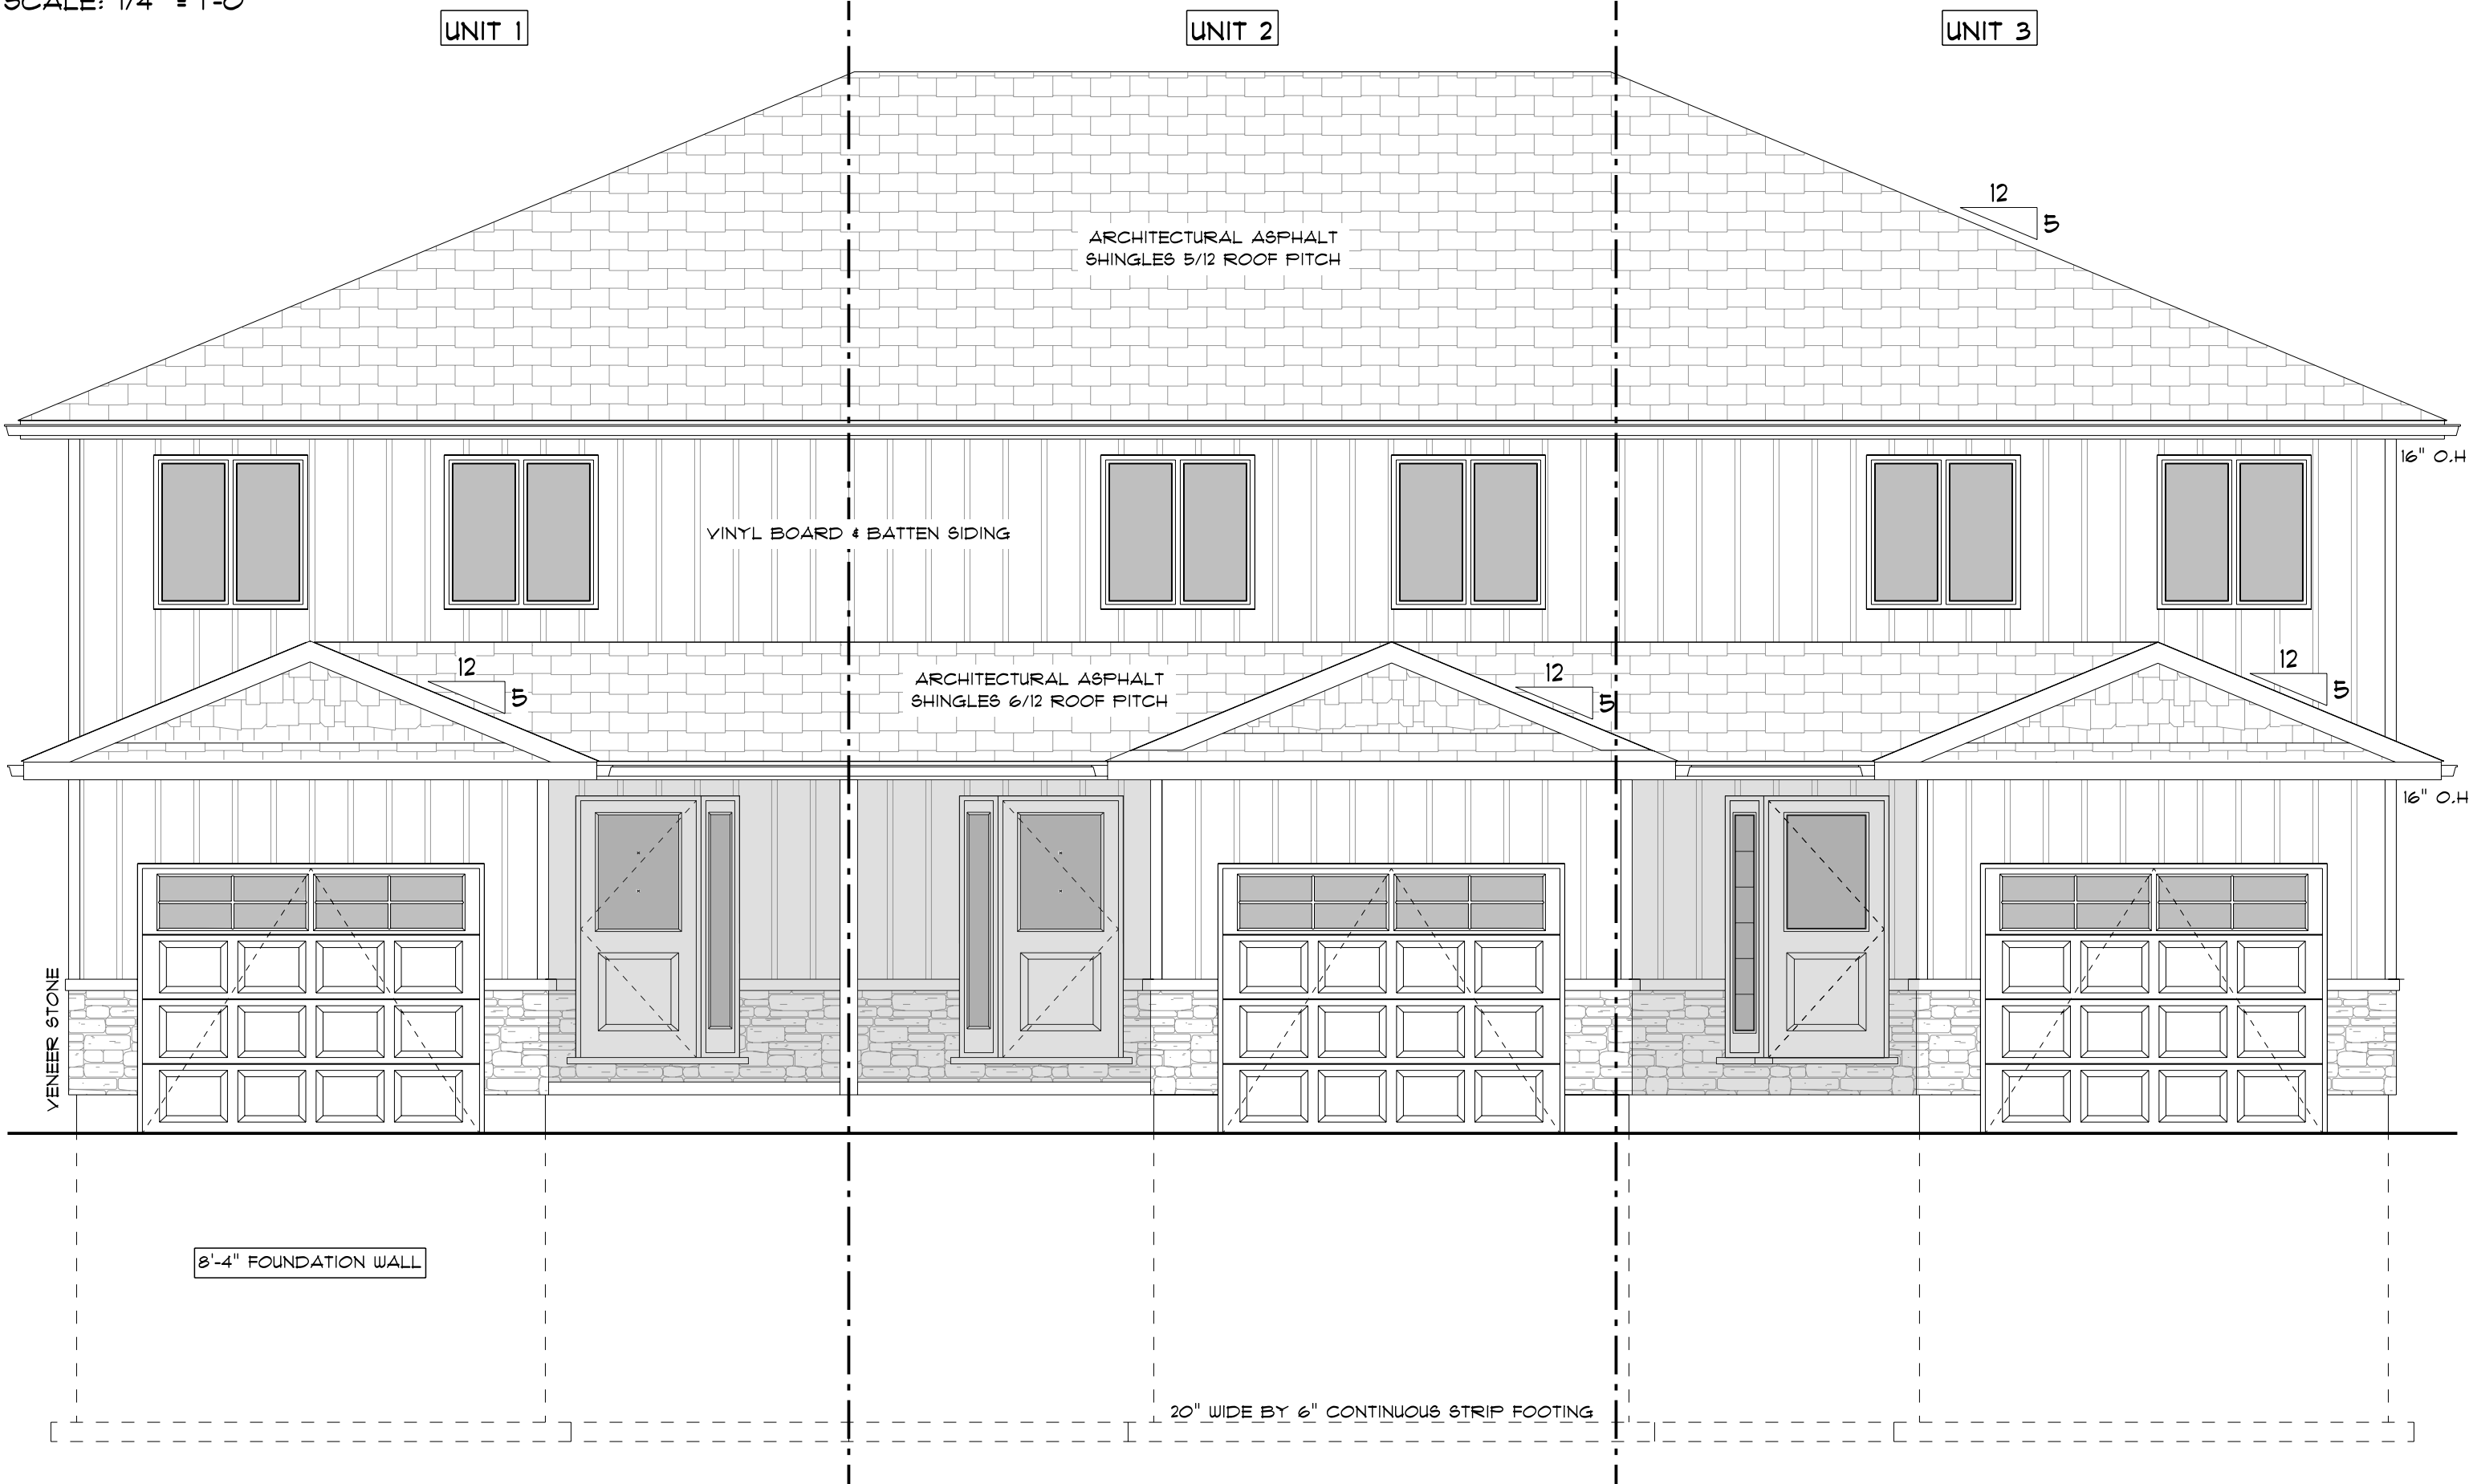


REAR ELEVATION

SCALE: 1/4" = 1'-0"

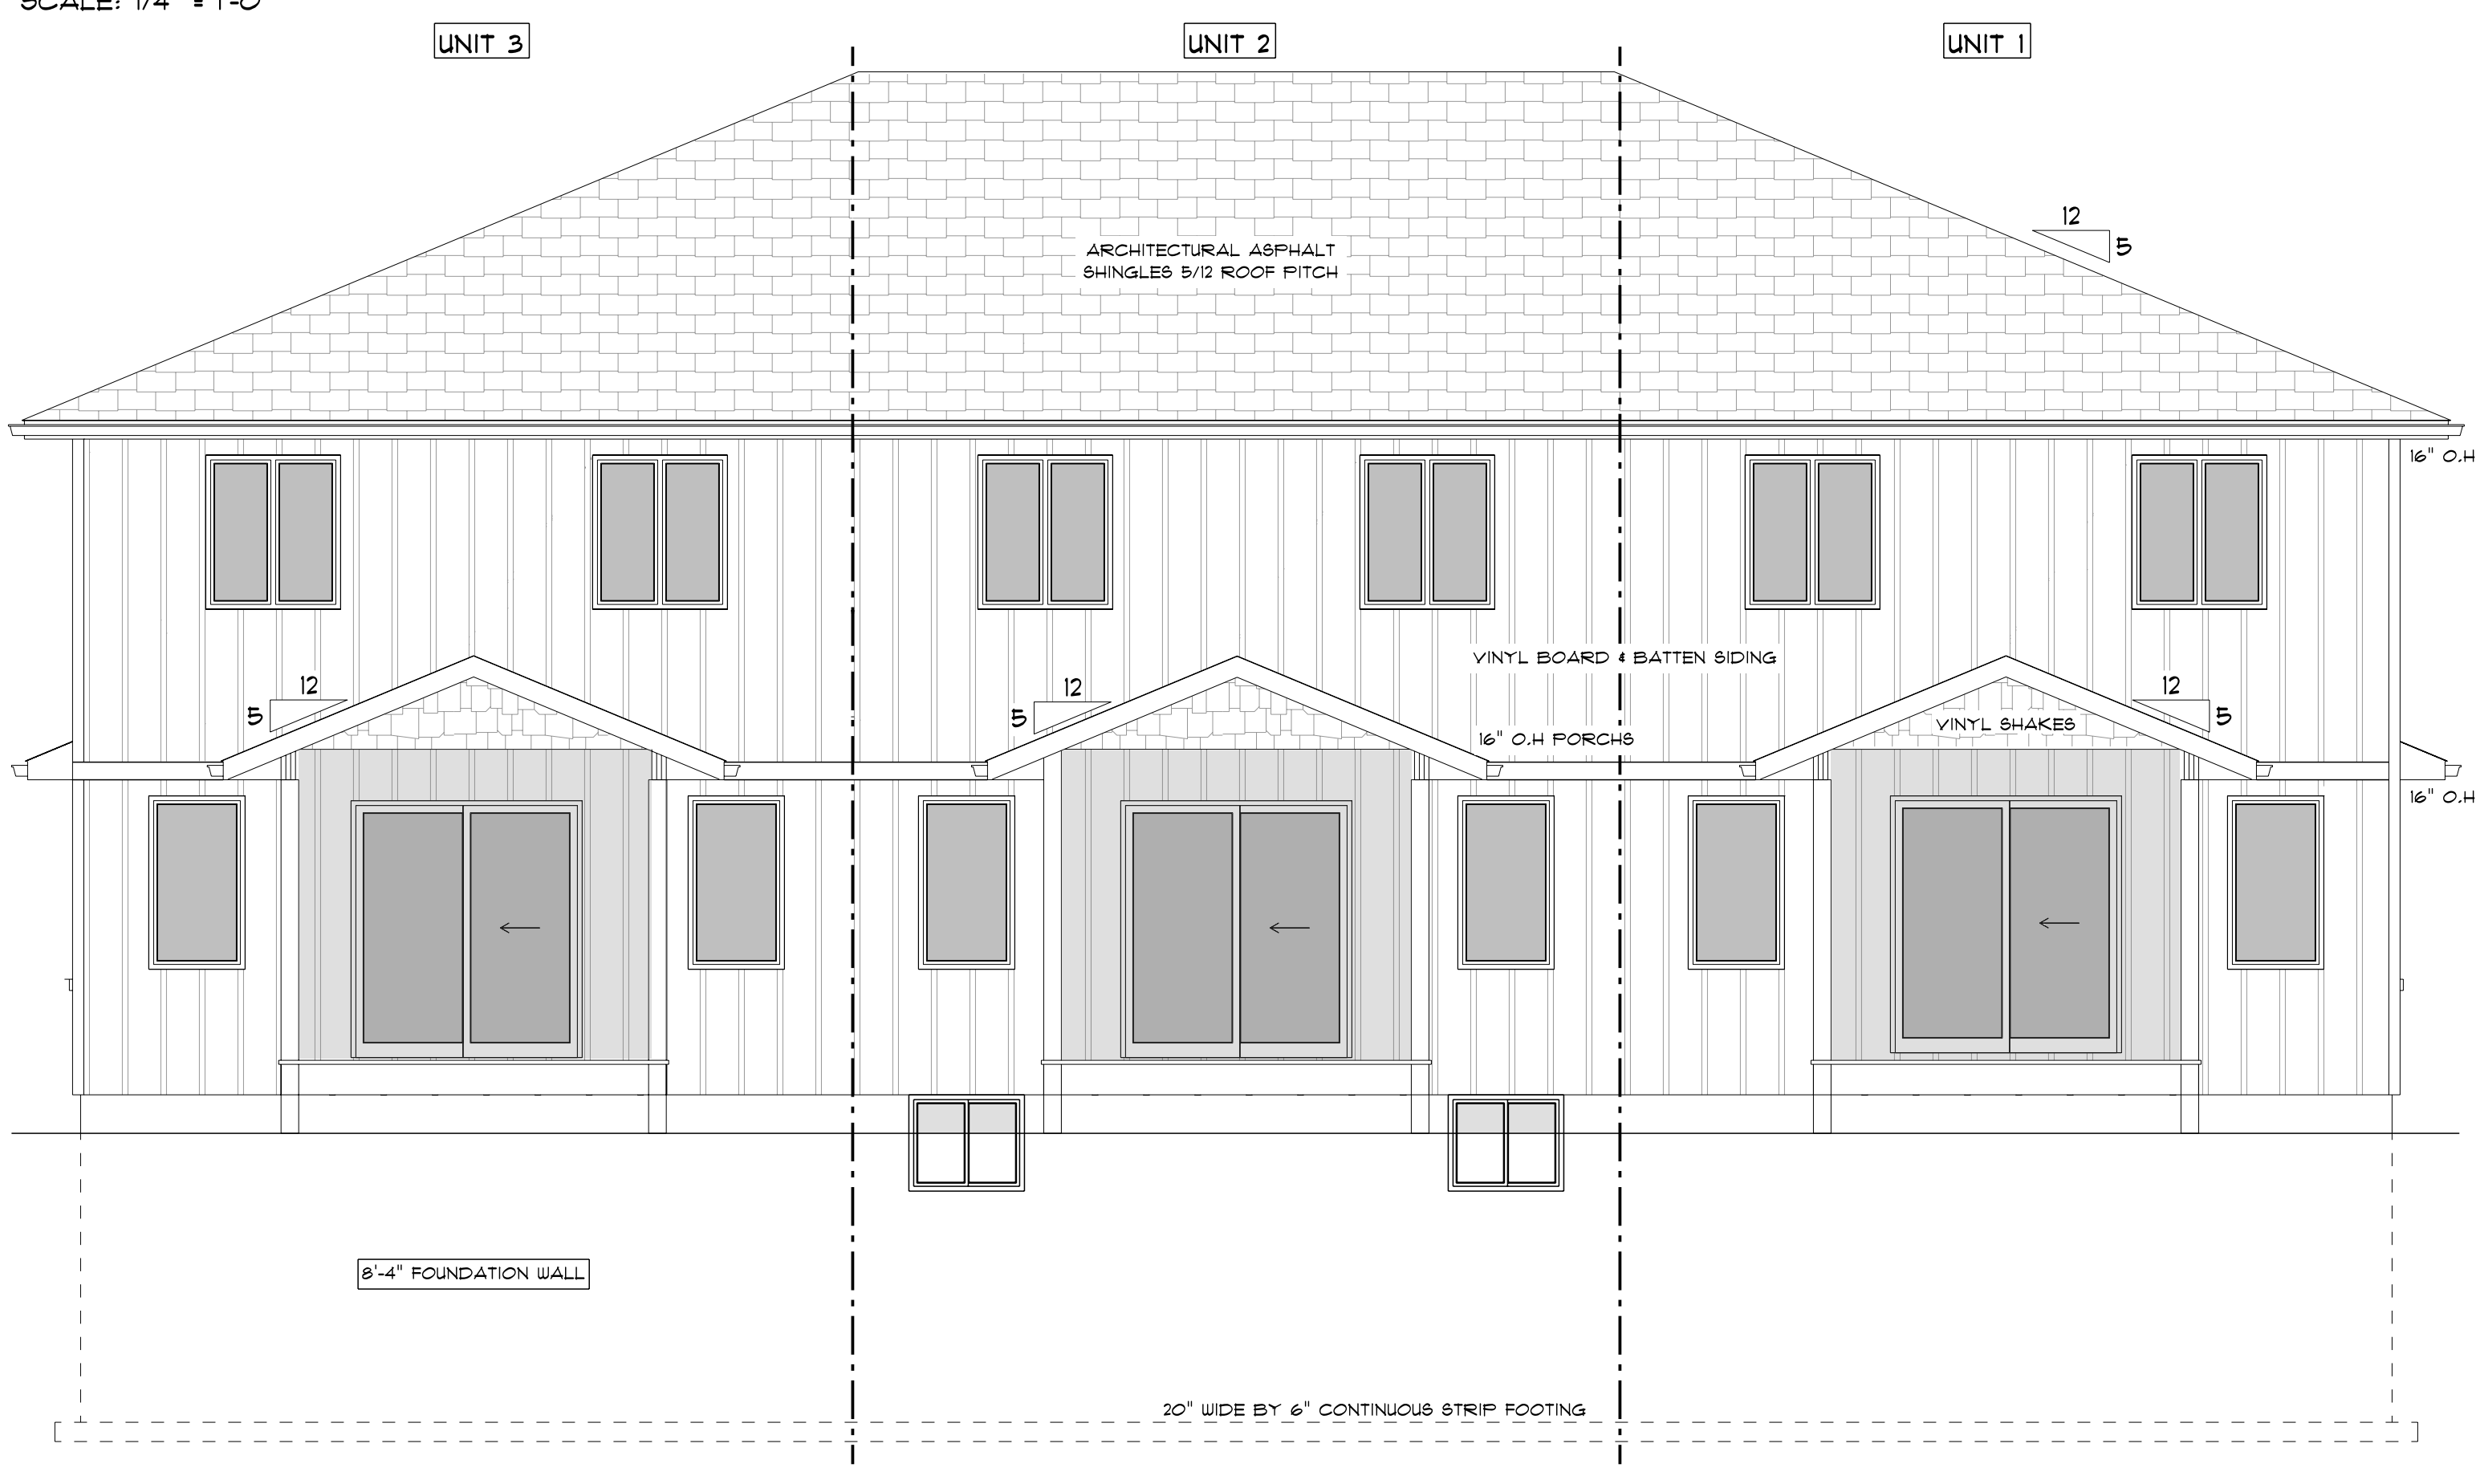

LEFT ELEVATION

SCALE: 1/4" = 1'-0"

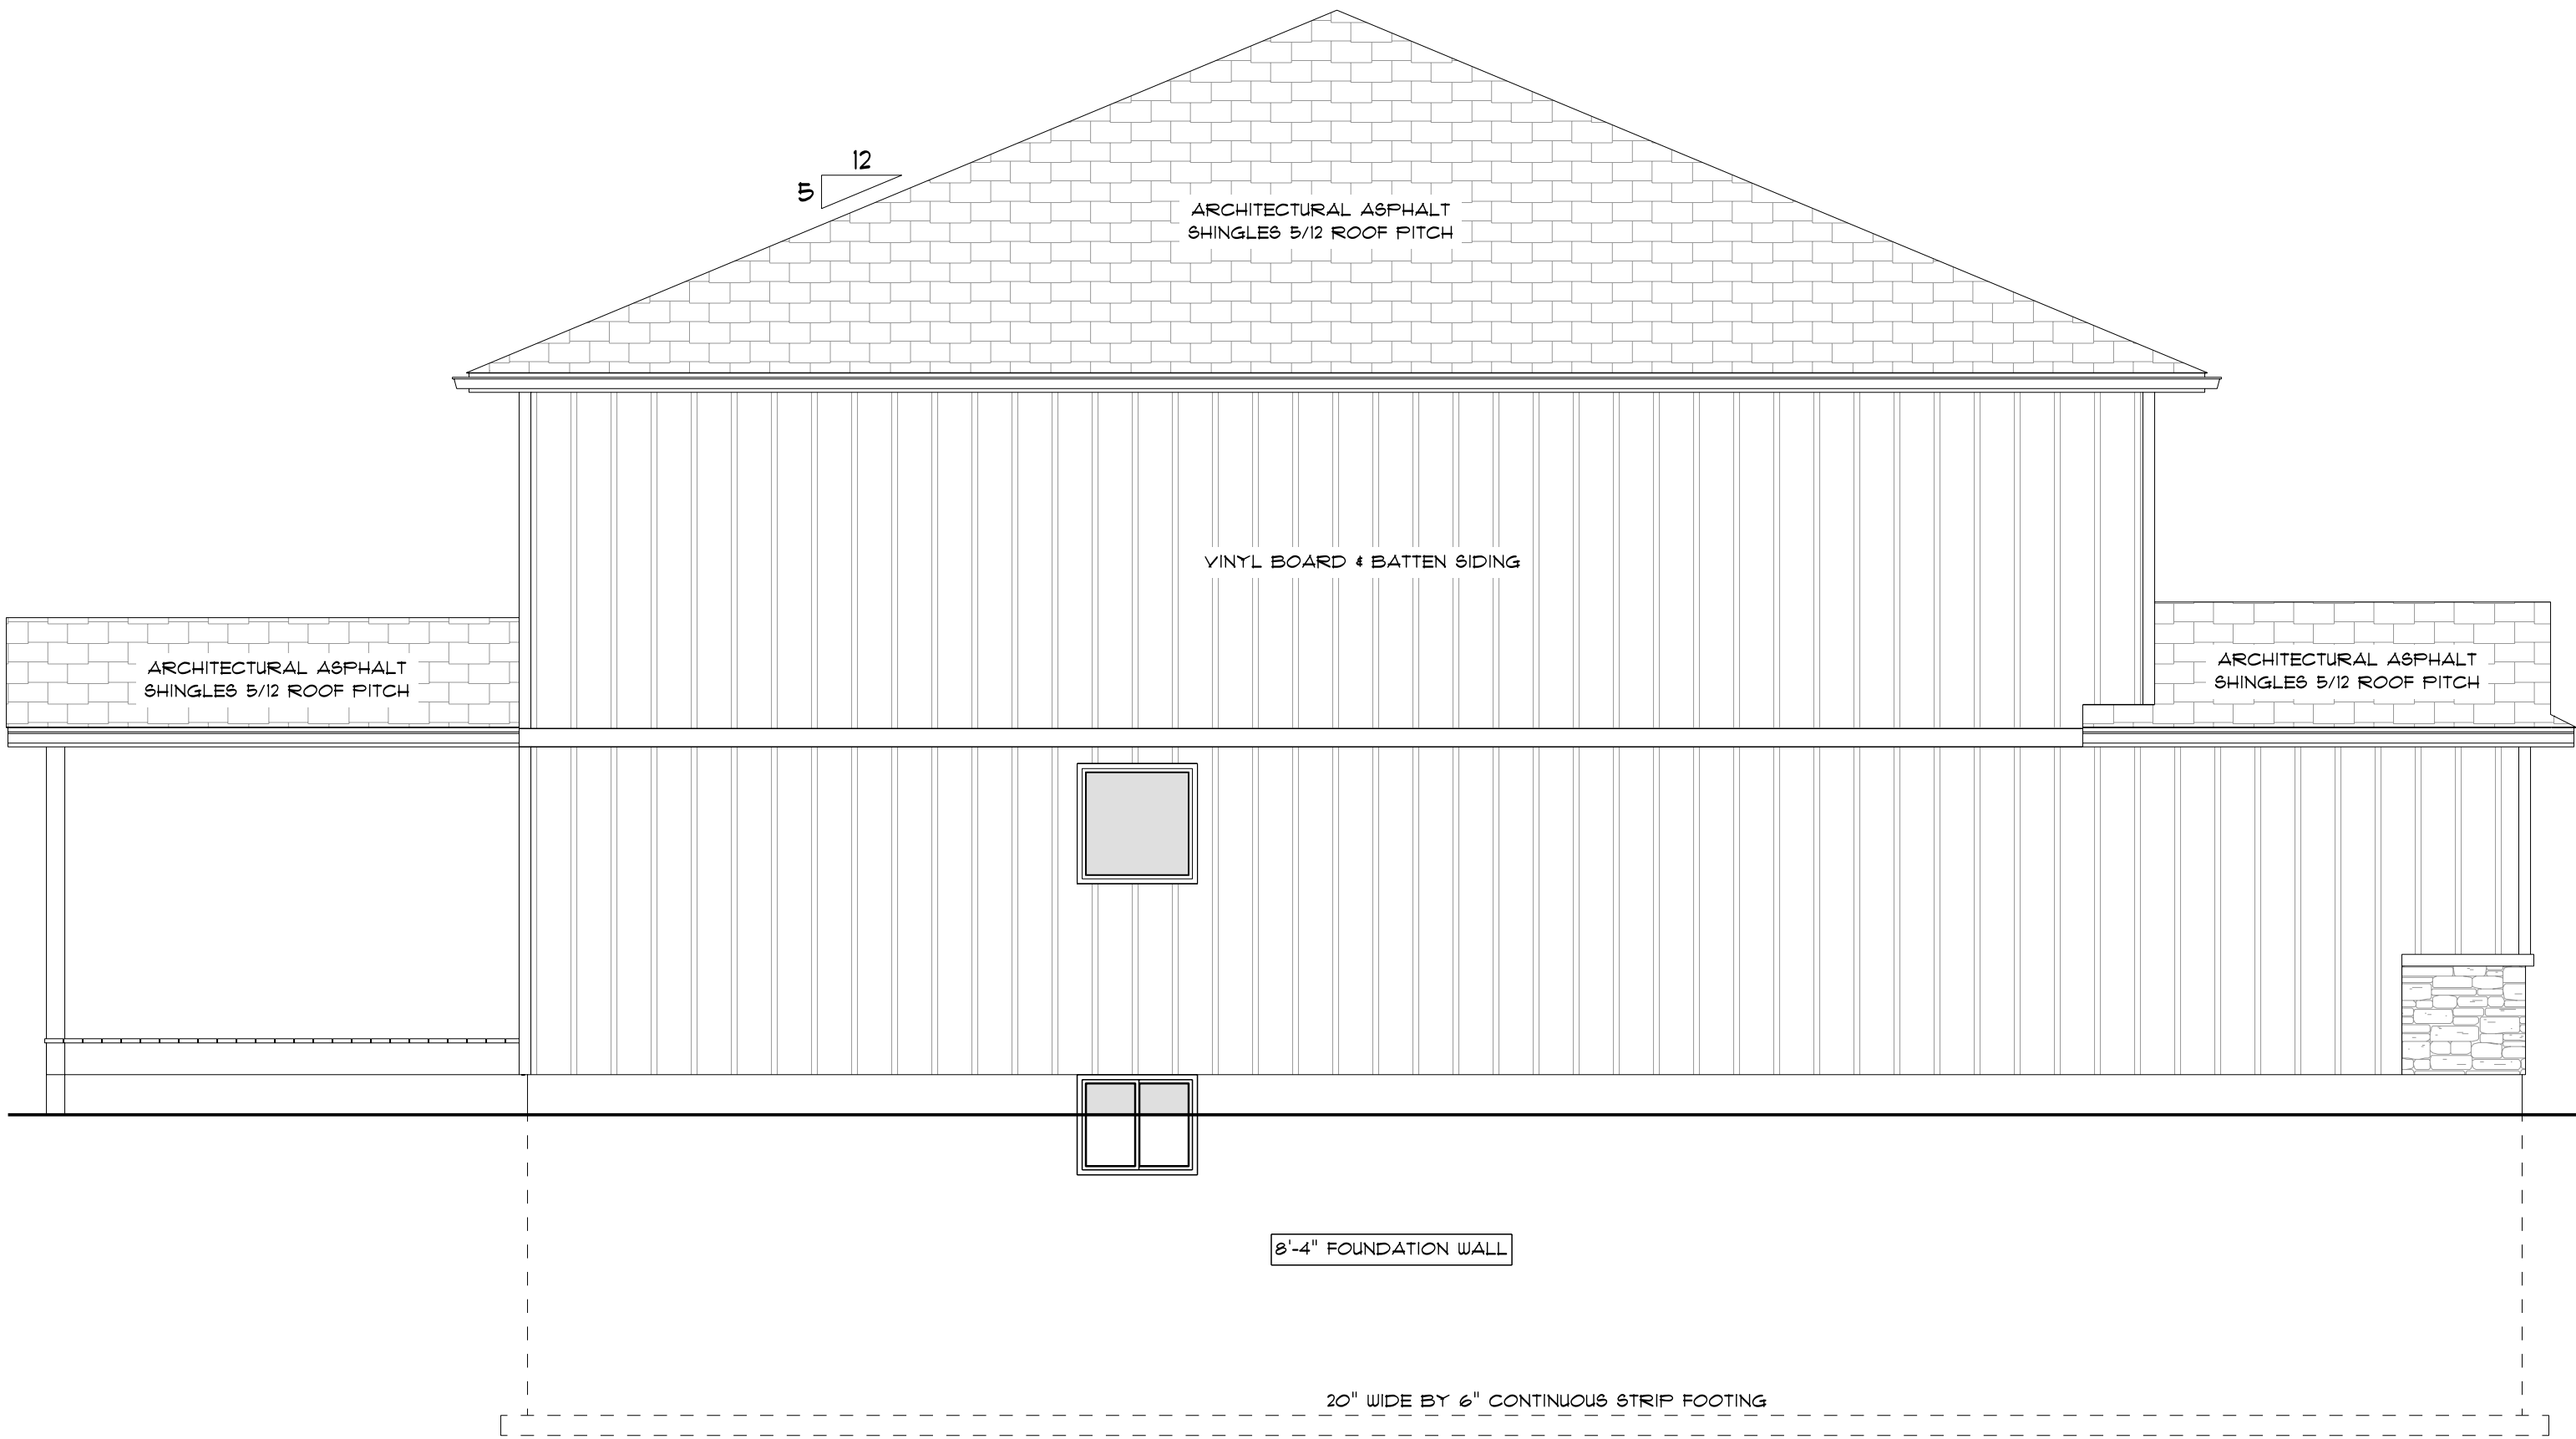

RIGHT ELEVATION

SCALE: 1/4" = 1'-0"

